



Drawn  
**ESE**  
 Checked

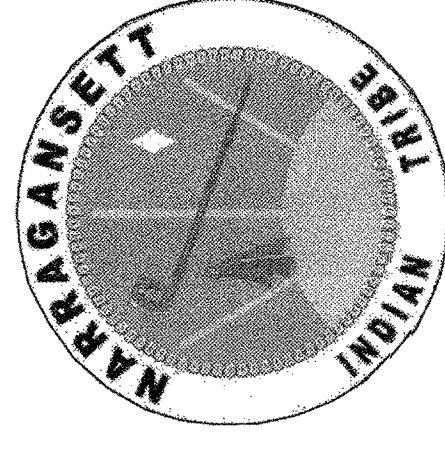


**NARRAGANSETT  
 INDIAN  
 HEALTH CENTER**

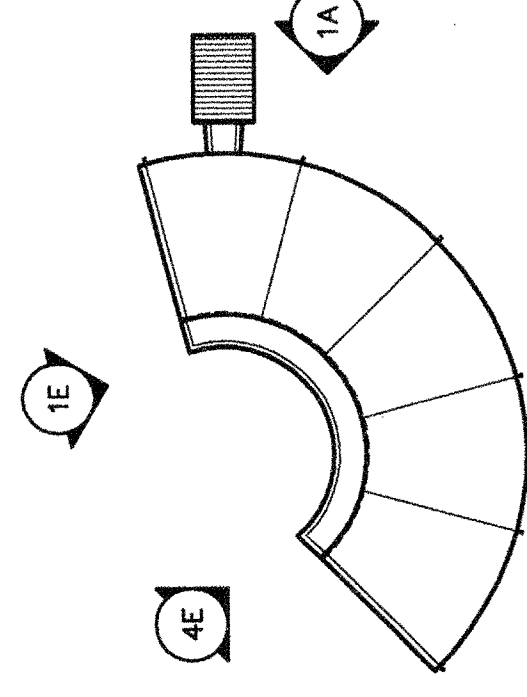


Number M/D/Y Issued For

**BUILDING ELEVATIONS**


Date 04/25/11  
 Scale 1/8" = 1'-0"  
 Drawing Number **A301**  
 Proj. Number

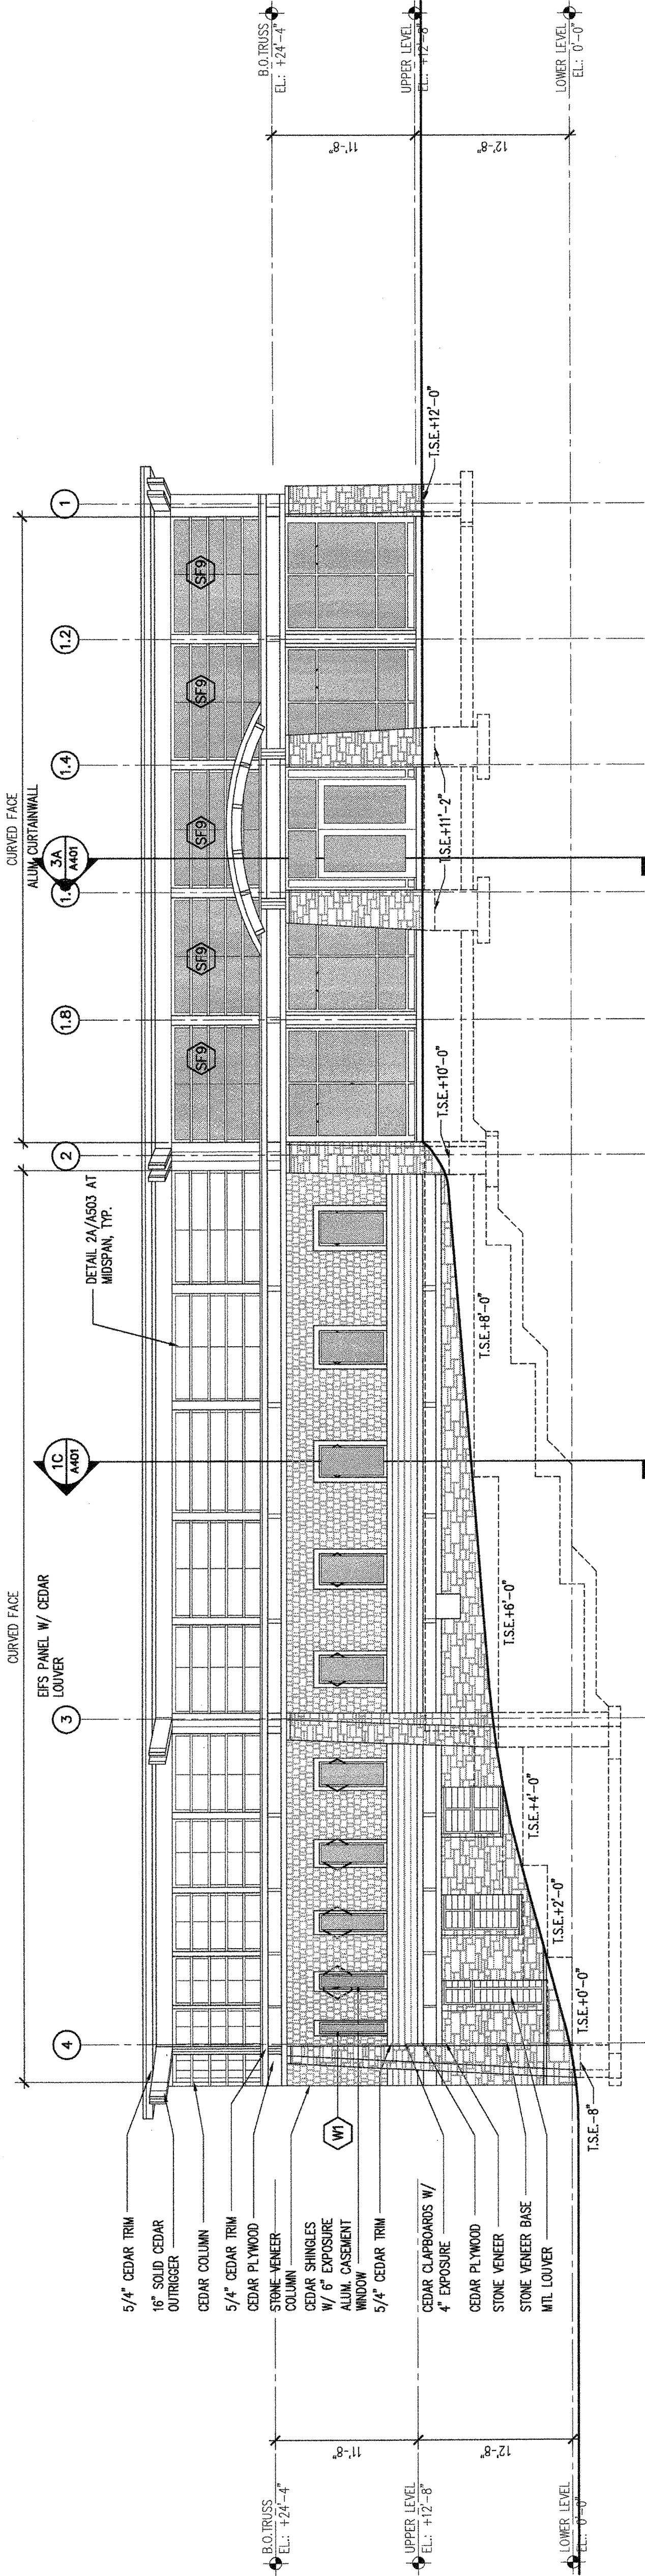

**1A** EAST ELEVATION  
 1/8" = 1'-0"

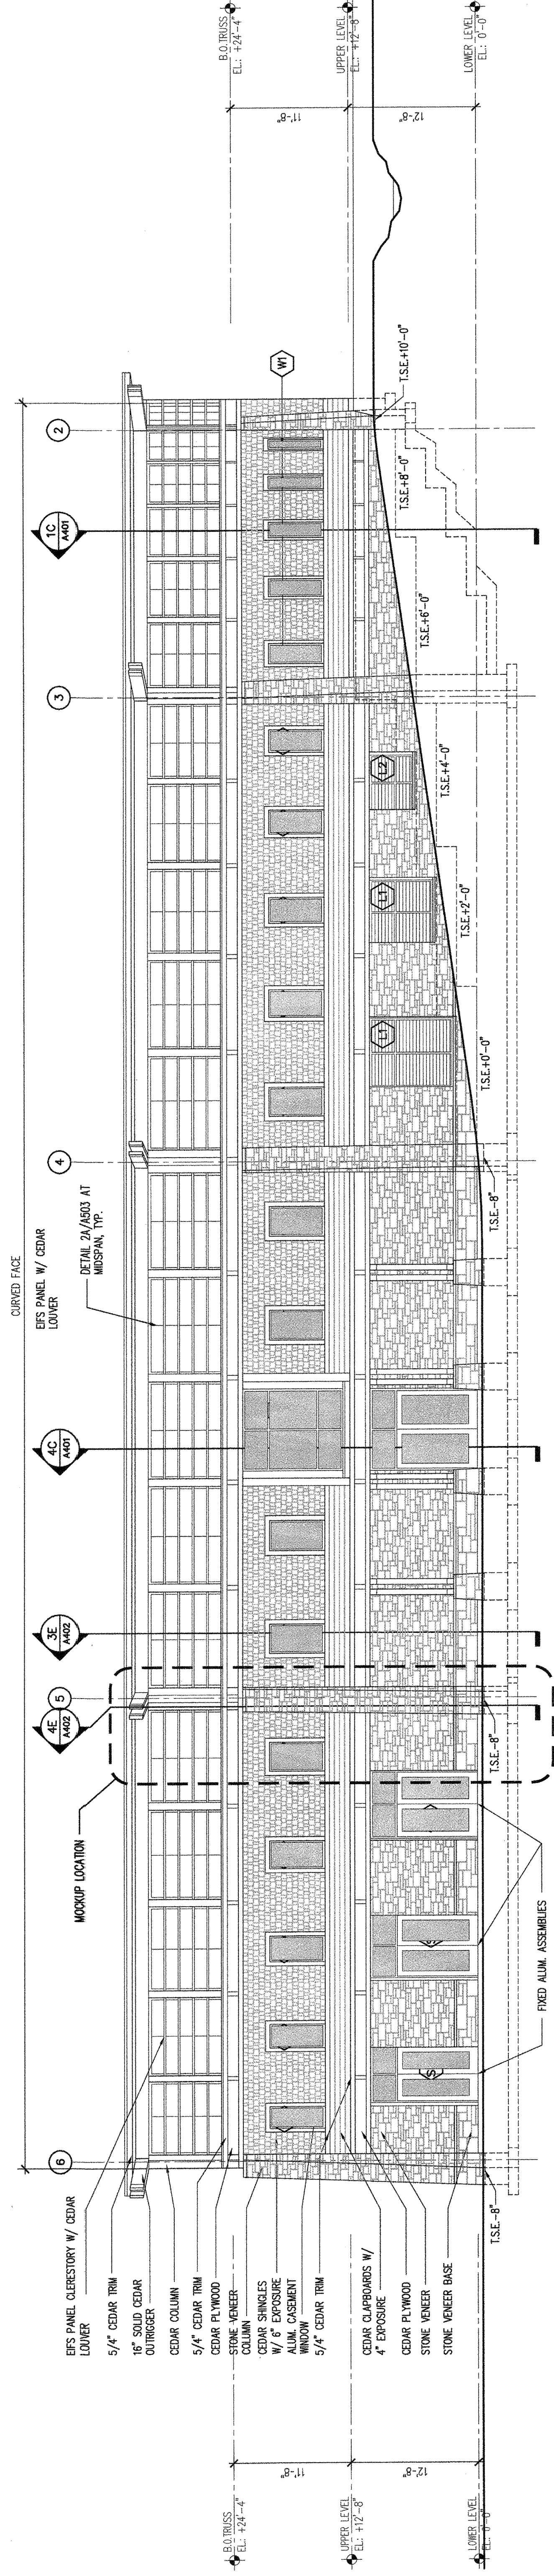

**1C** SOUTH ELEVATION  
 1/8" = 1'-0"

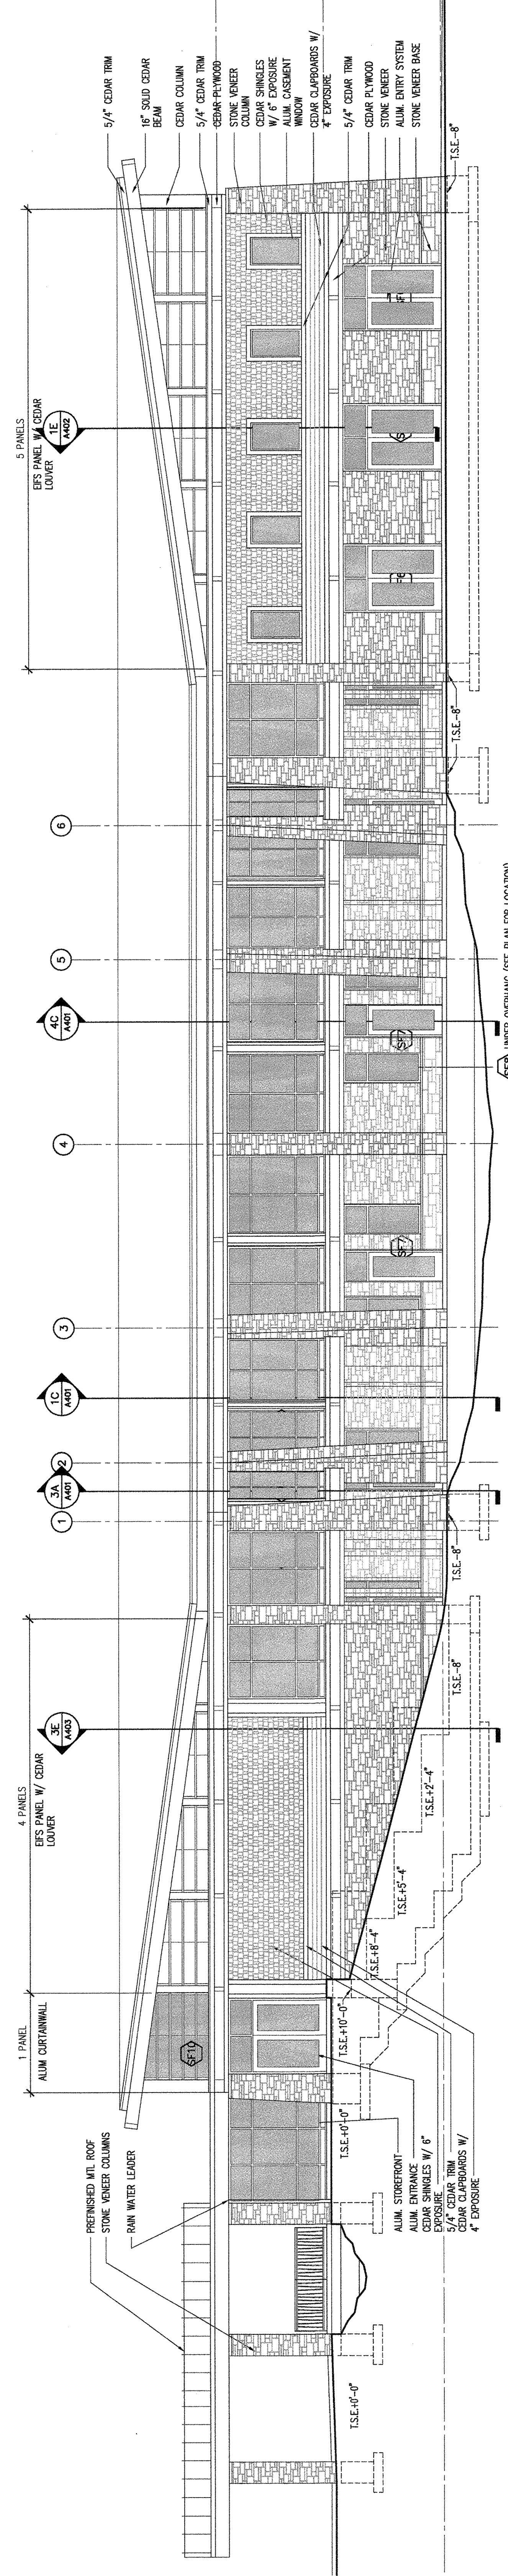

**1E** NORTH ELEVATION  
 1/8" = 1'-0"

**4E** NORTHWEST ELEVATION  
 1/8" = 1'-0"